


Site plan

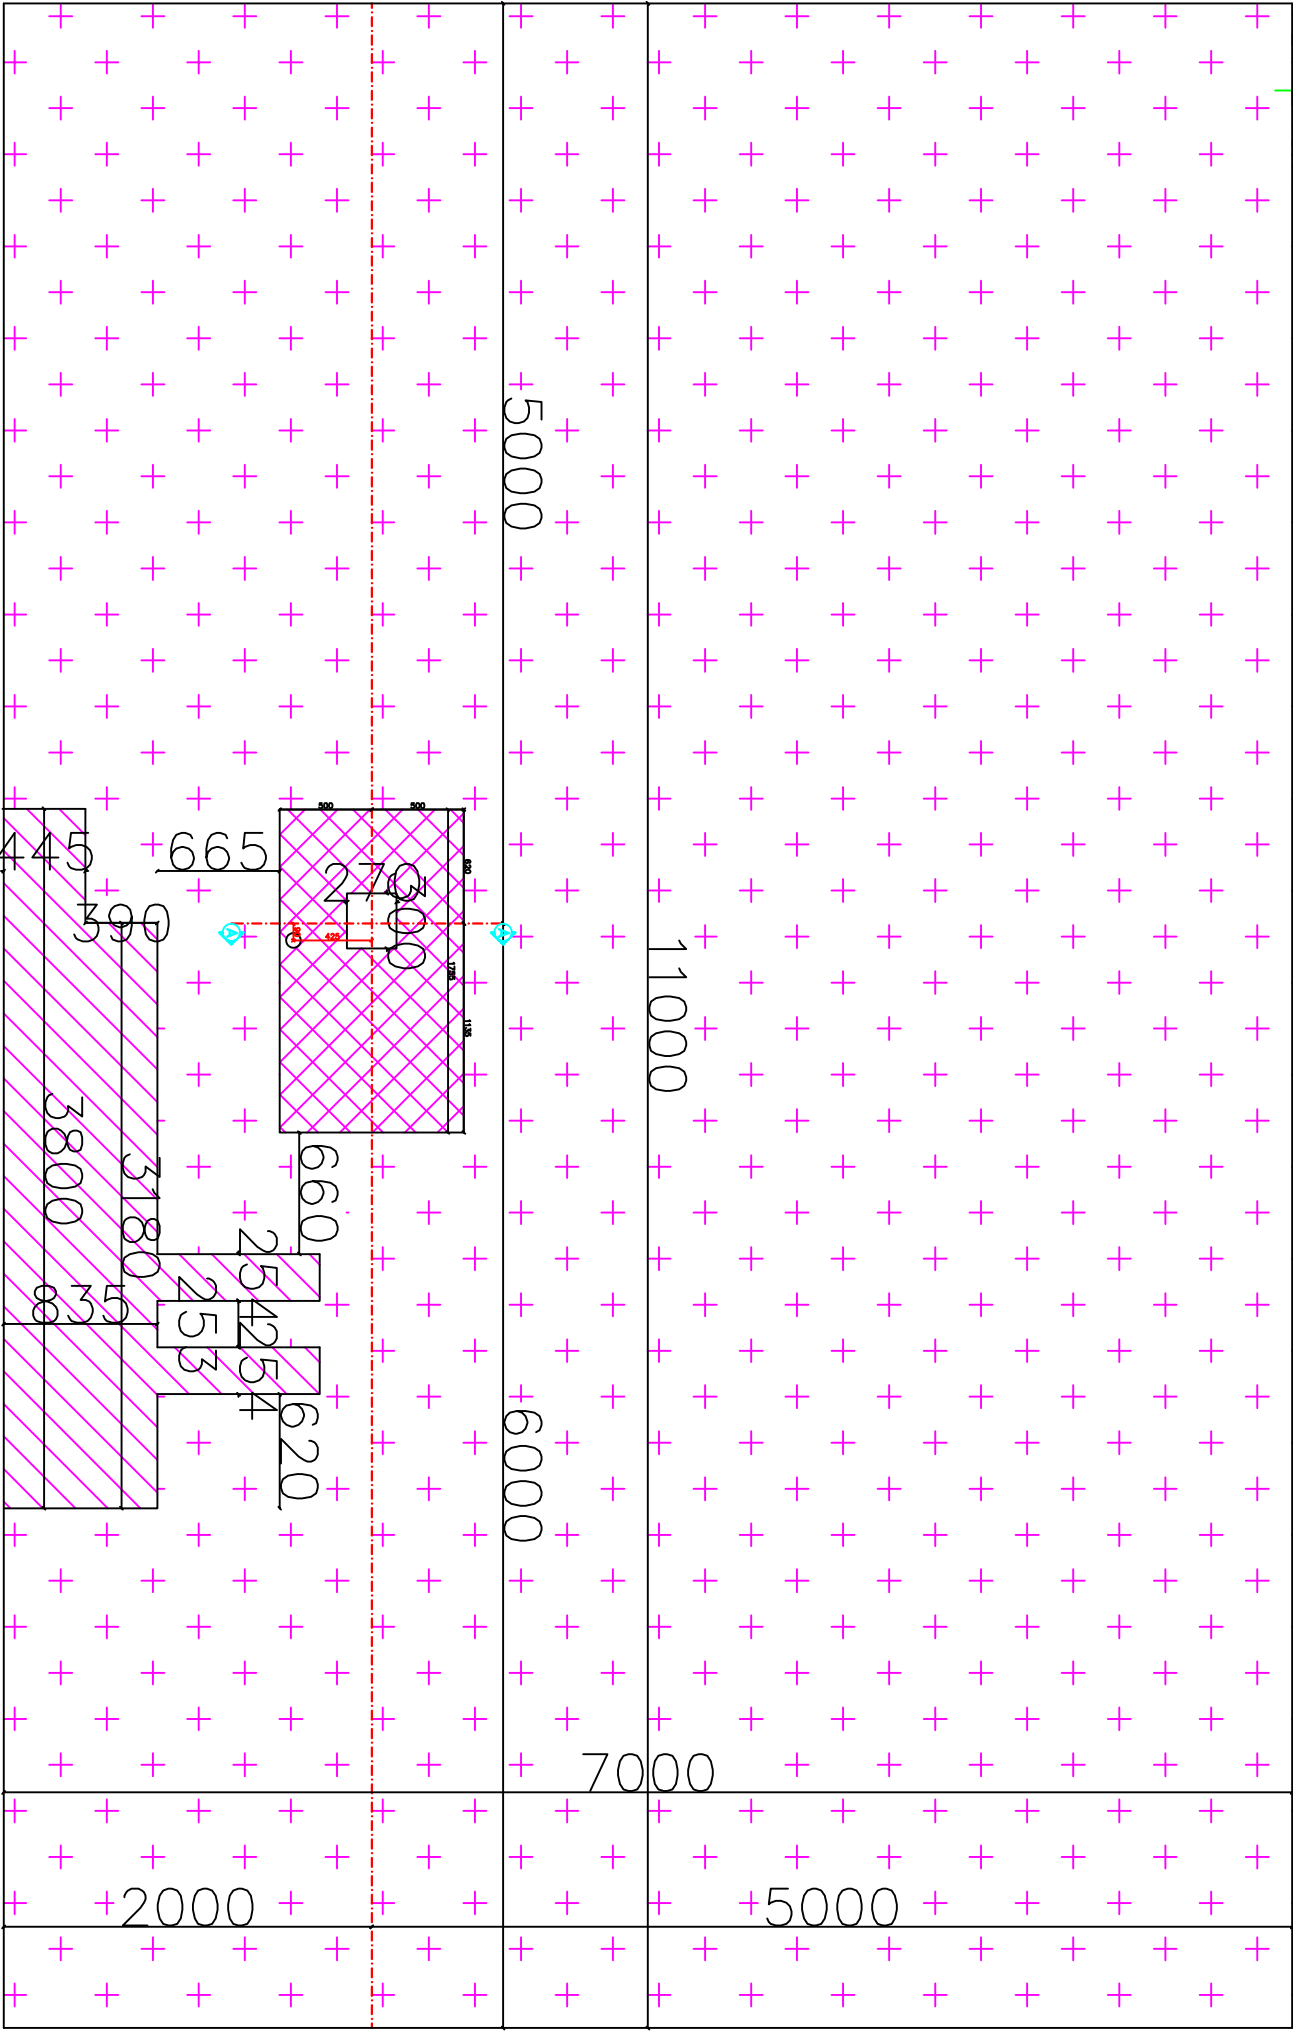

level area



concrete 10cm



reinforced concrete